# PRINCESS PIER REVITALISATION









### Concept

### Departure points from research

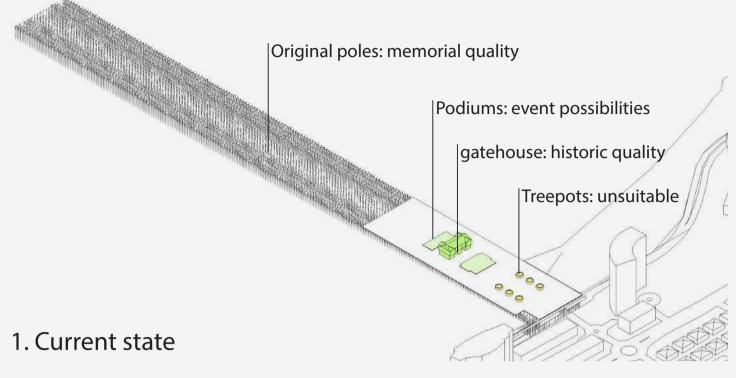

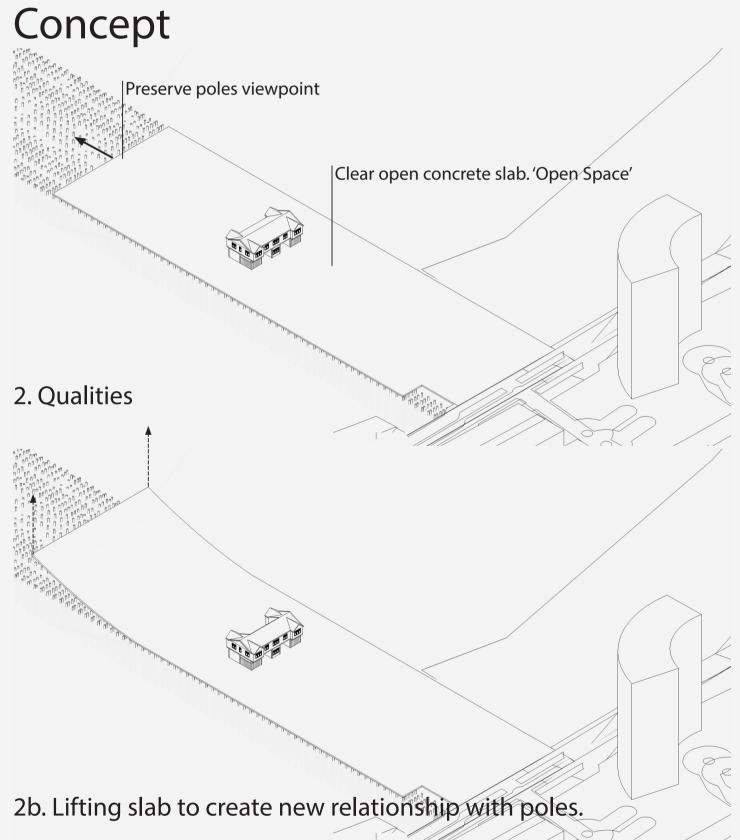



DATE: 04 JUNE 2018	STUDIO D-1: FINAL PROPOSAL	THE UNIVERSITY OF MELBOURNE
TITLE: PRINCESS PIER: OPEN EVENT SPACE AND MEMORIAL		<i>K</i>
MARIJN LUIJMES, 969482	mluijmes@student.unimelb.edu.au mluijmes@tudelft.nl	<b>ŤU</b> Delft

## Impressions





### Concept

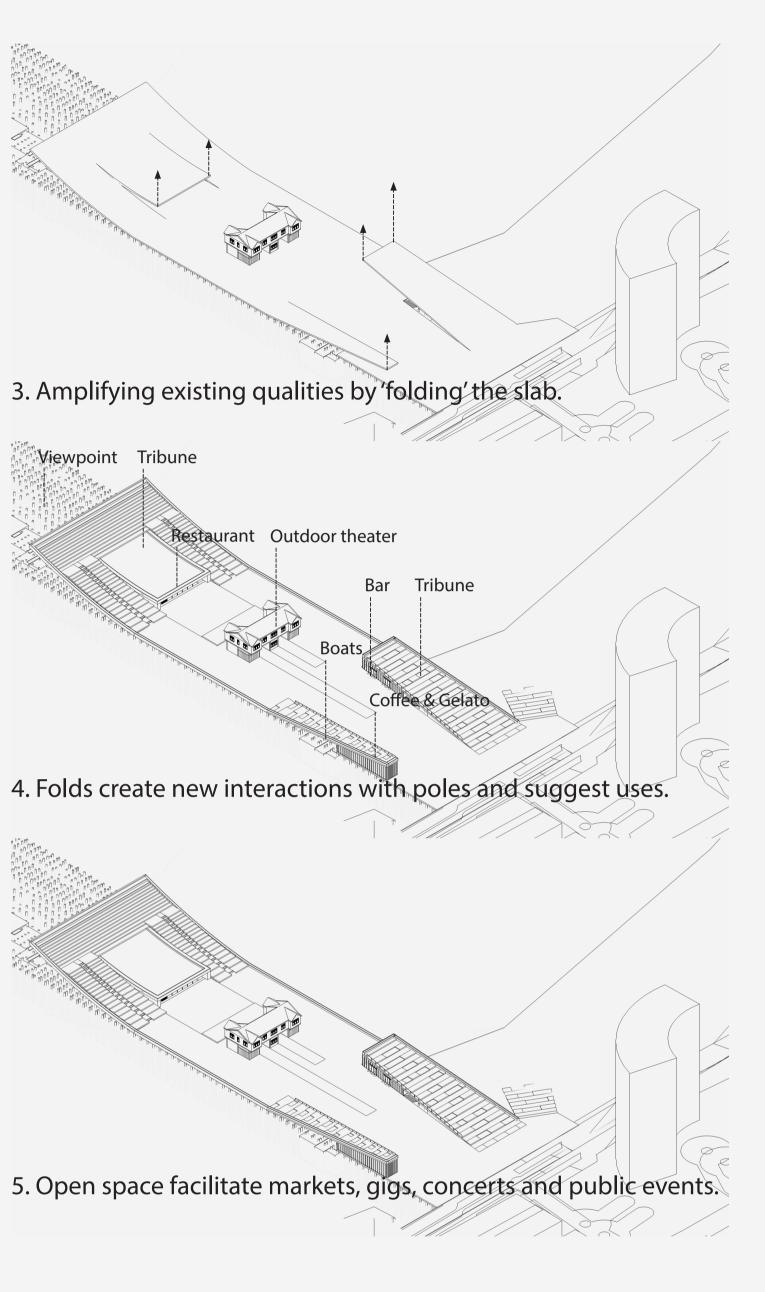

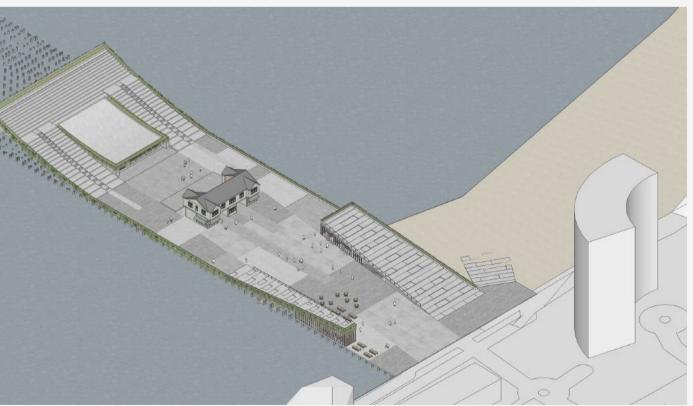


DATE:	STUDIO D-1: FINAL PROPOSAL	THE UNIVERSITY OF
04 JUNE 2018	FINAL FROPOSAL	MELBOURNE
TITLE: PRINCESS PIER: OPEN EVENT SPACE AND MEMORIAL		(H
MARIJN LUIJMES,	mluijmes@student.unimelb.edu.au	<b>TU</b> Delft
969482	mluijmes@tudelft.nl	

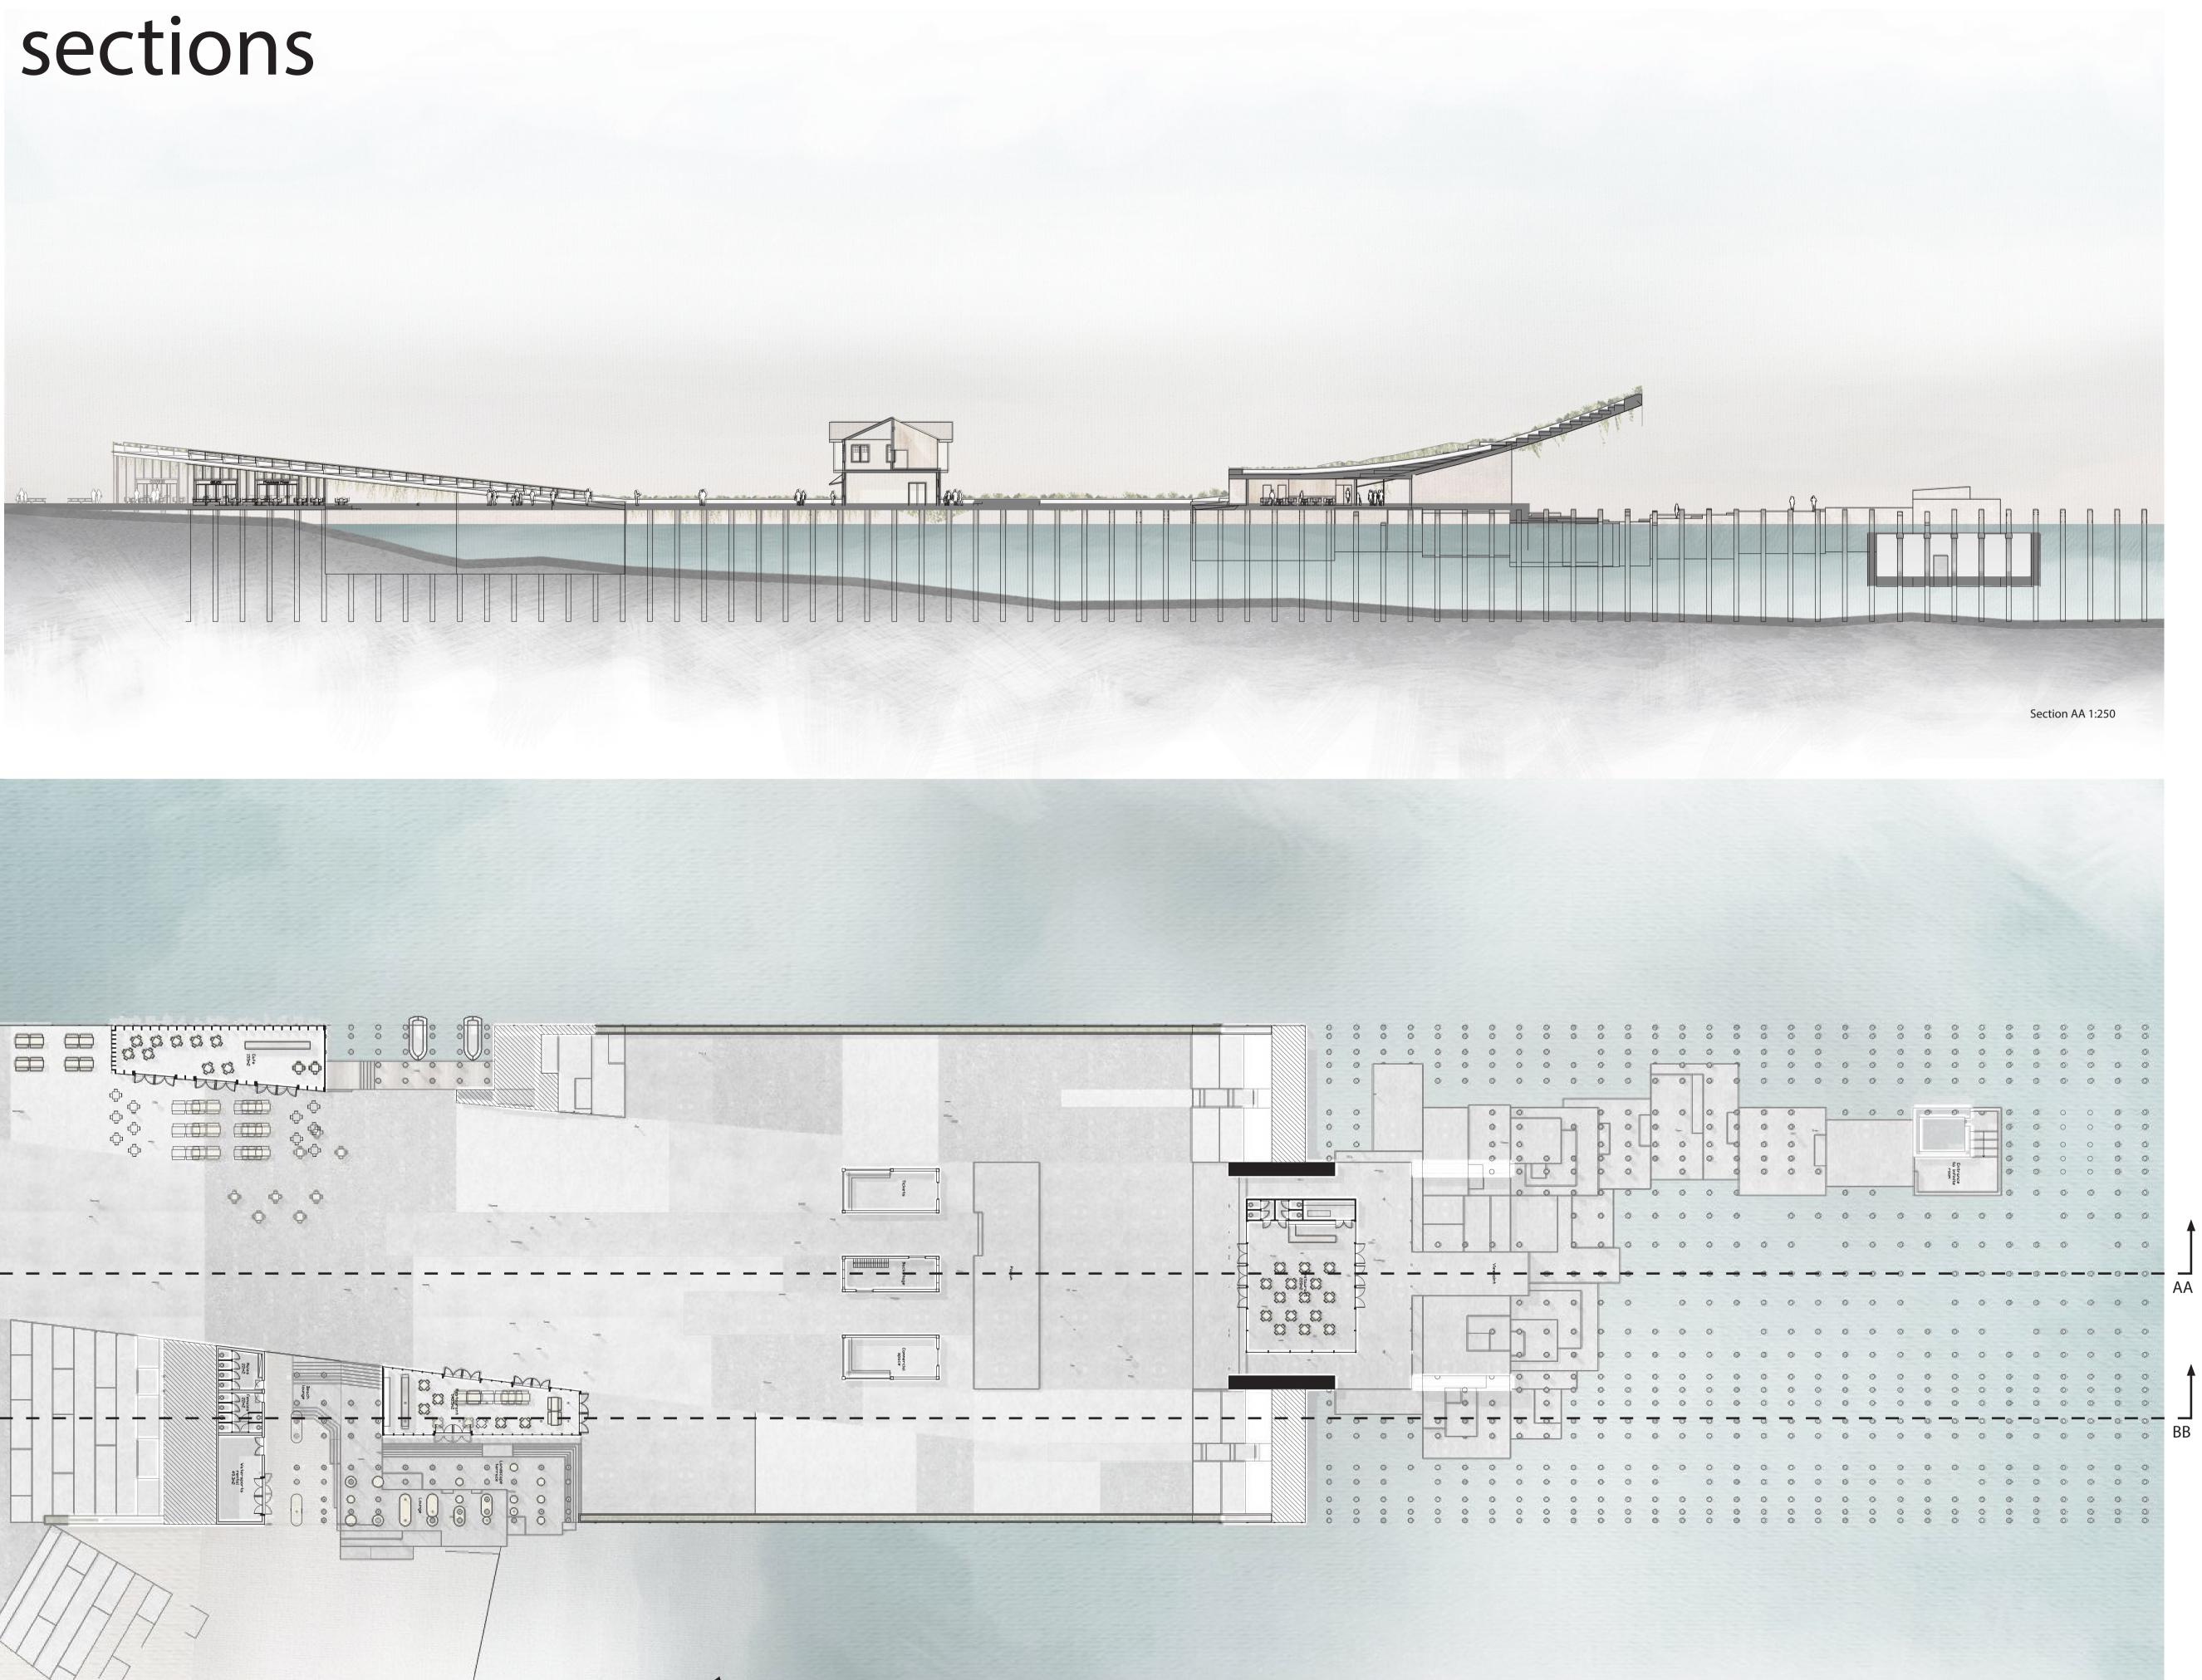


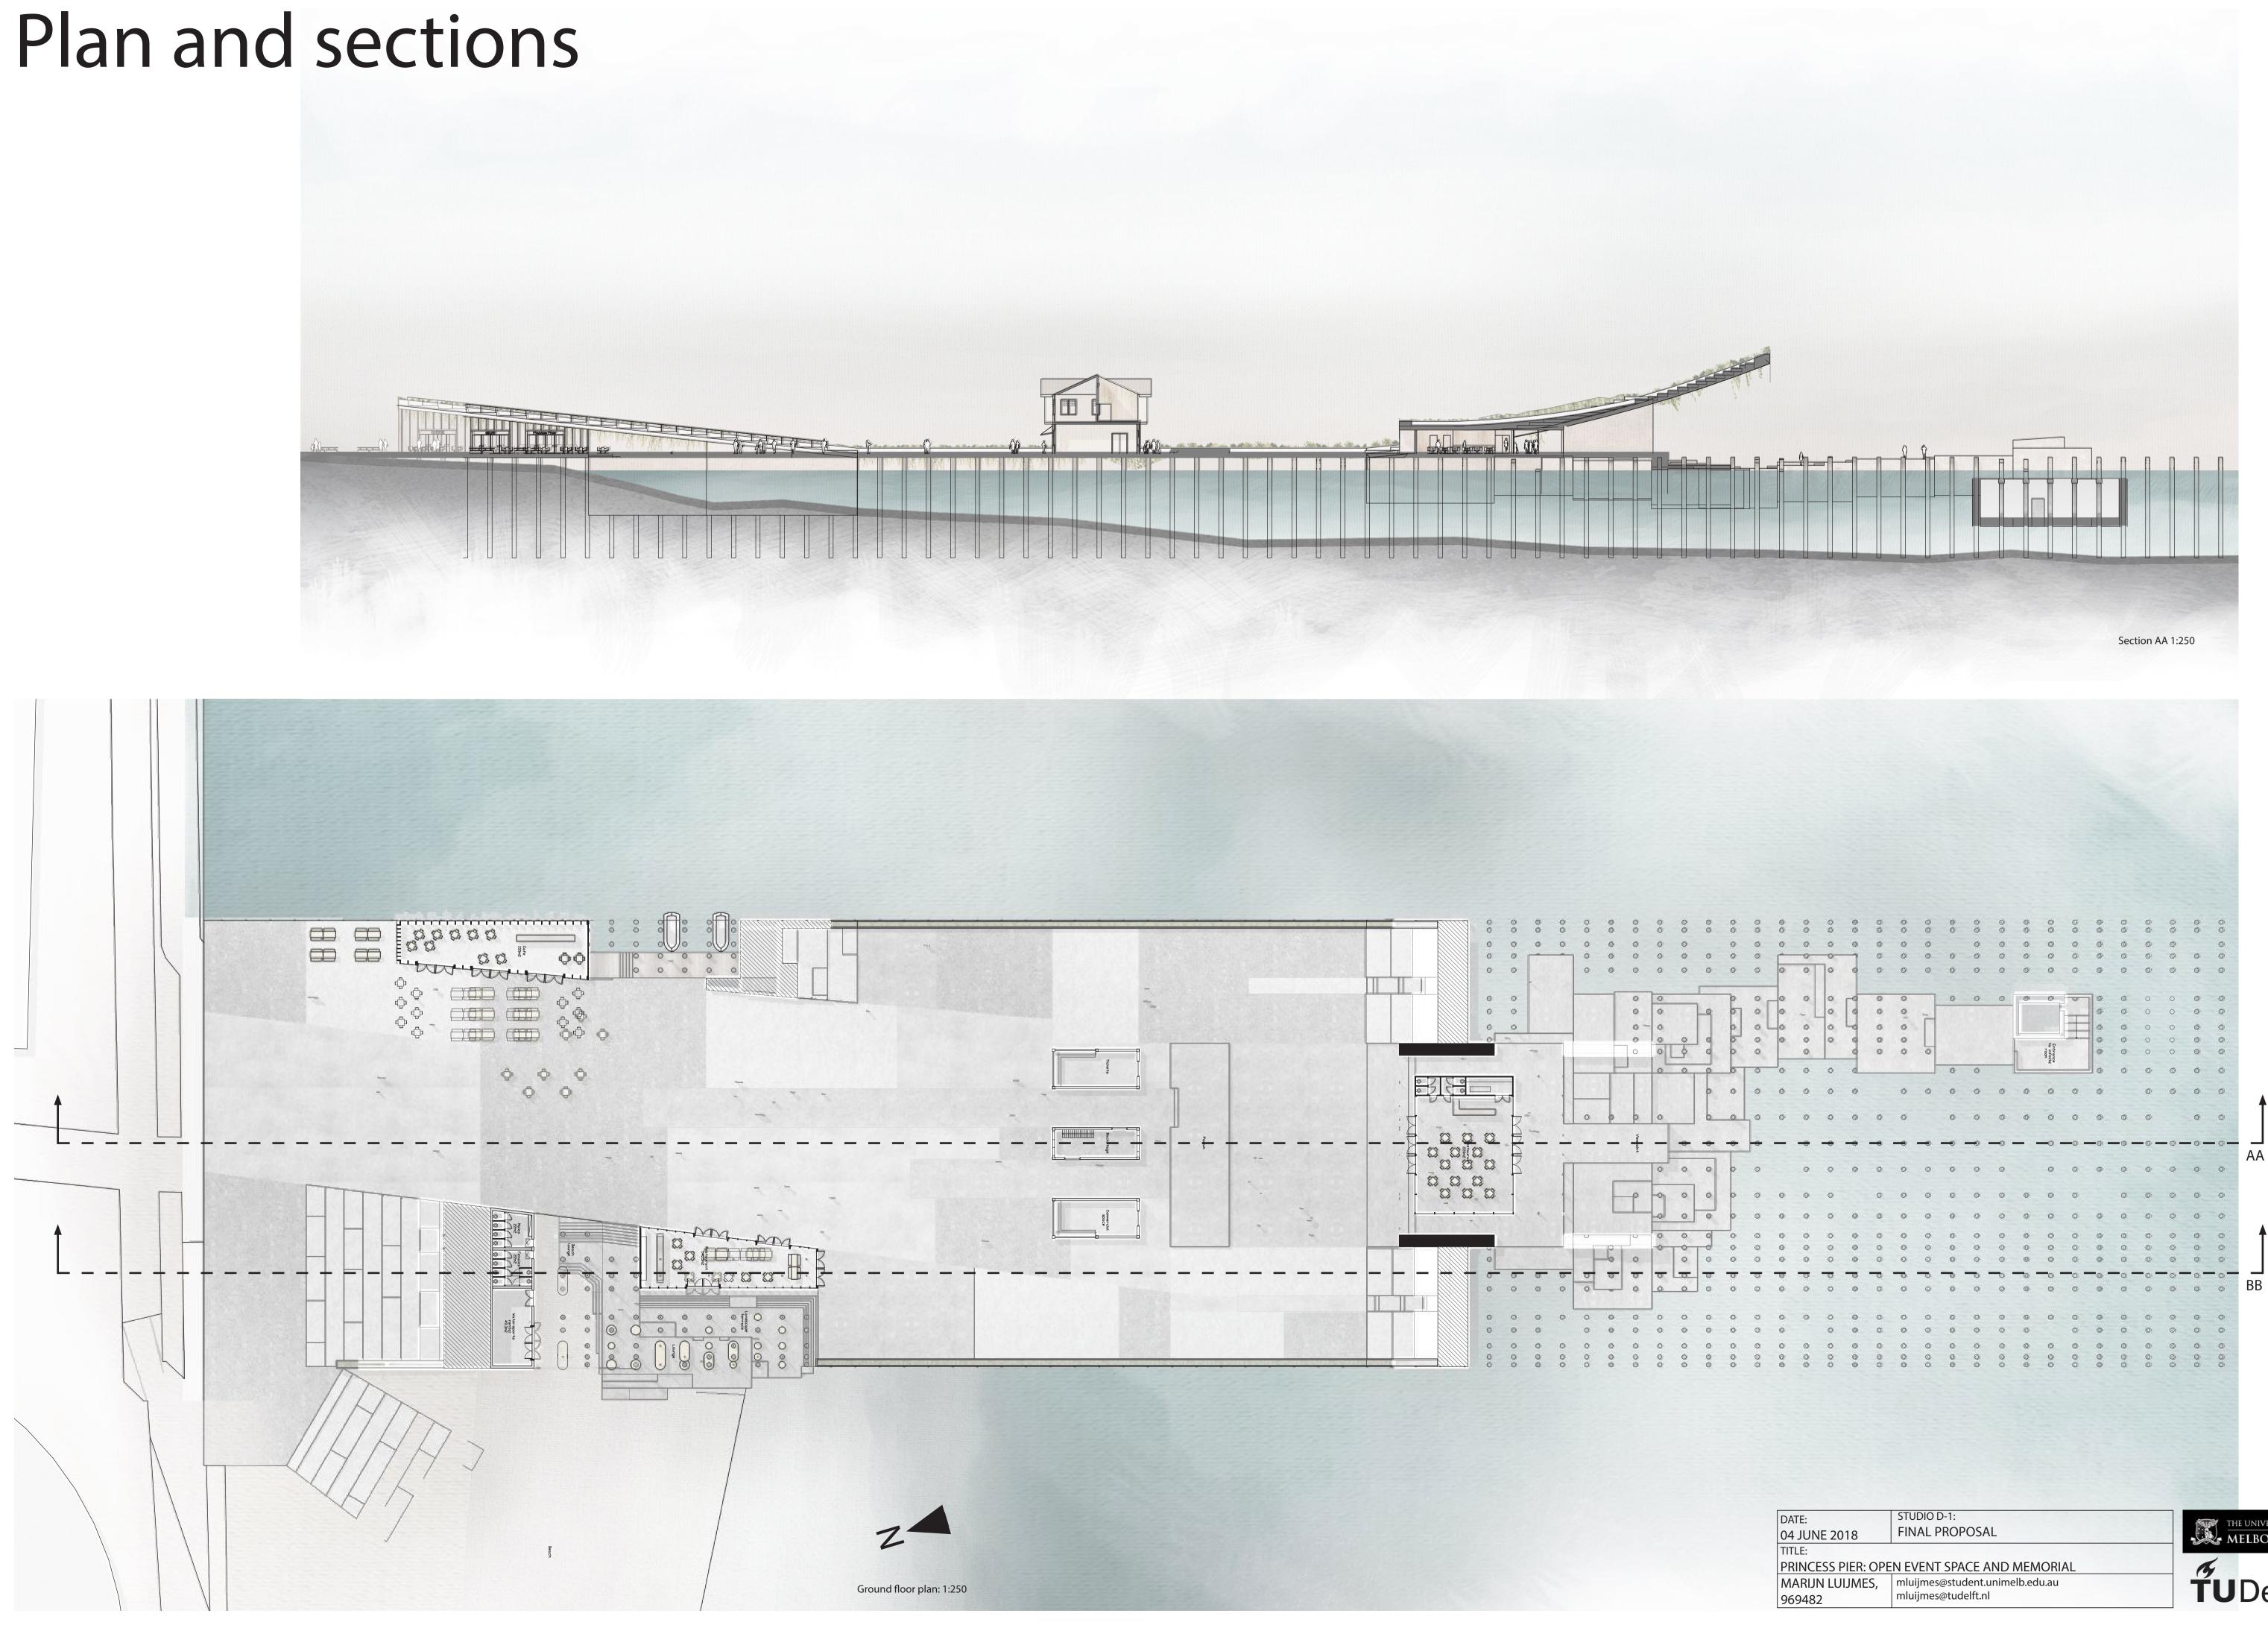

DATE: 04 JUNE 2018	STUDIO D-1: FINAL PROPOSAL	THE UNIVERSITY OF MELBOURNE
TITLE:		
PRINCESS PIER: OPEN EVENT SPACE AND MEMORIAL		r s
MARIJN LUIJMES,	mluijmes@student.unimelb.edu.au	<b>TU</b> Delft
969482	mluijmes@tudelft.nl	<b>I U</b> Dent
909482		

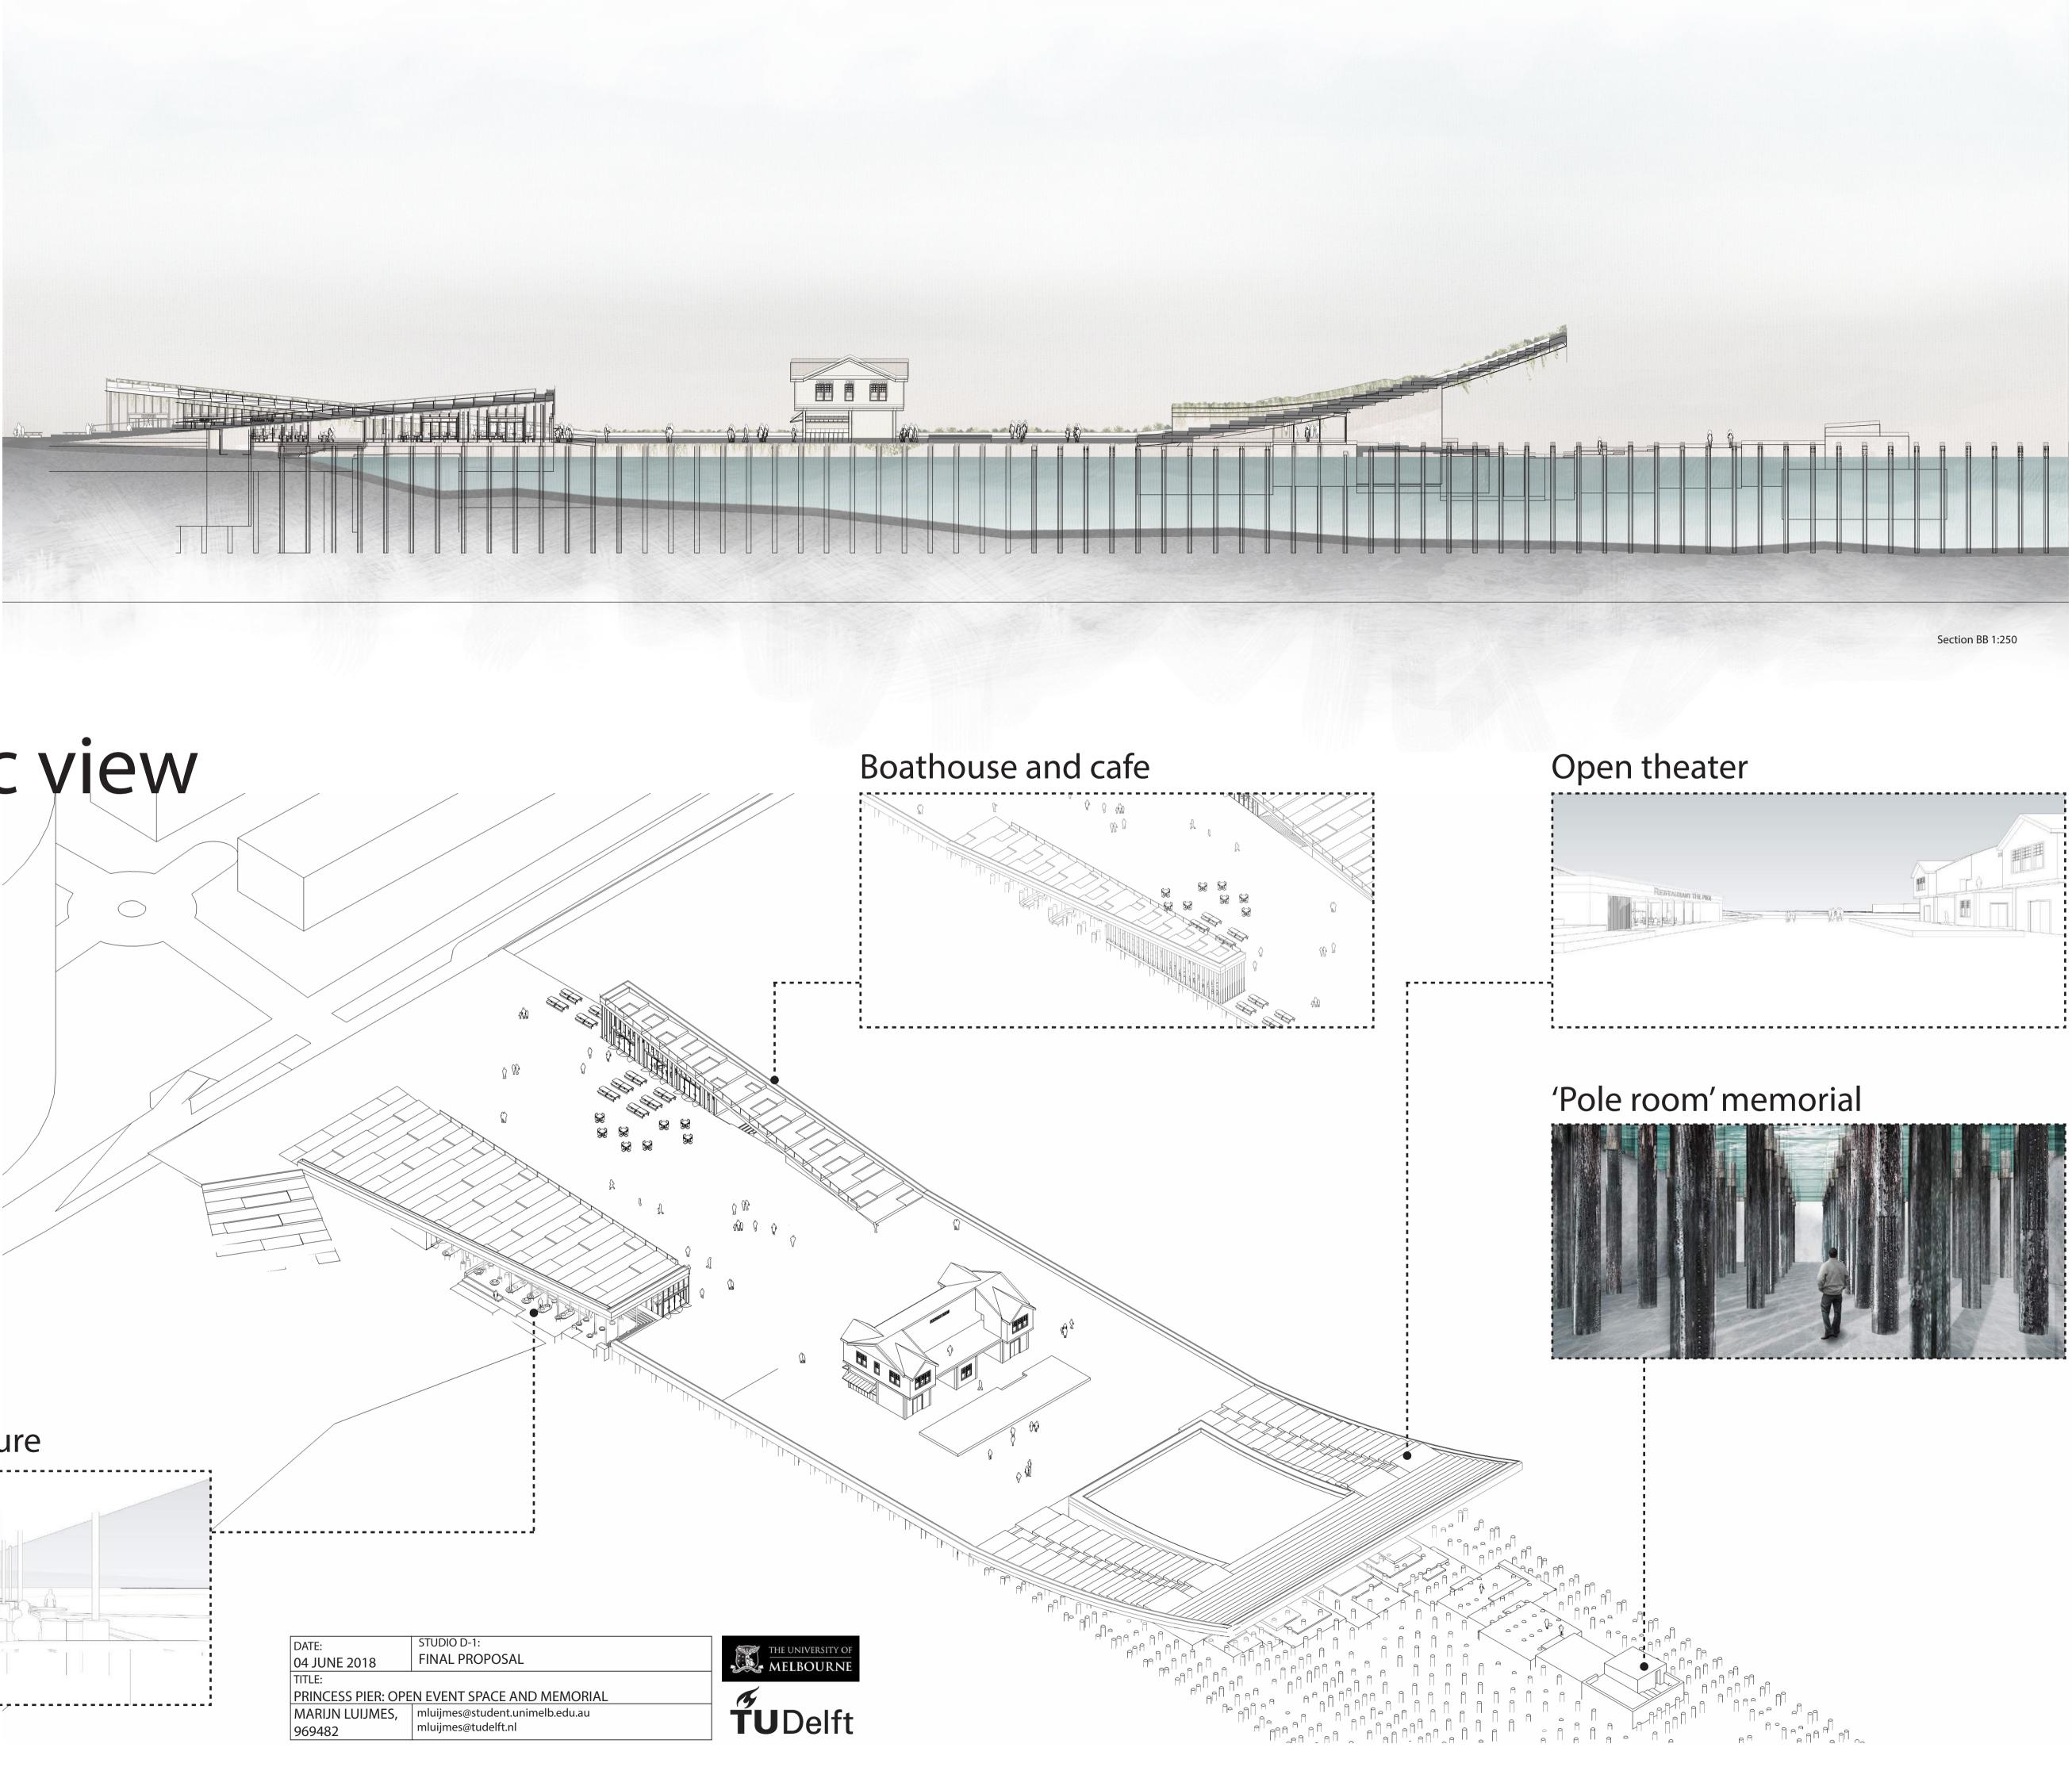

# **Isometric view**

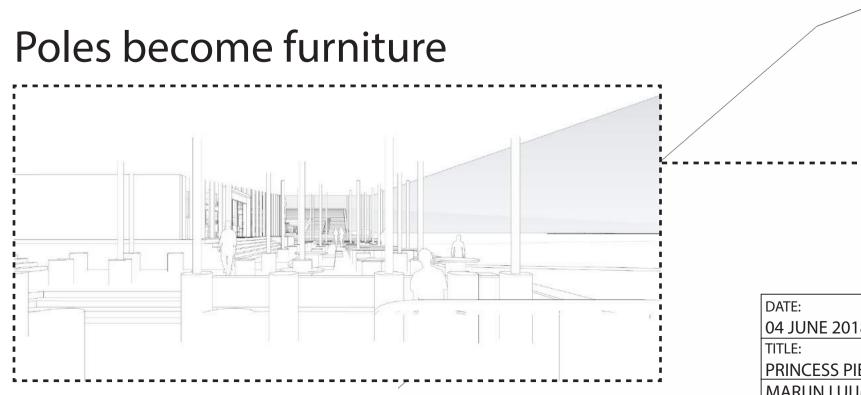

DATE:	STUDIO D-1:				
04 JUNE 2018	FINAL PROPOSAL				
TITLE:					
PRINCESS PIER: OPEN EVENT SPACE AND MEMORIAL					
MARIJN LUIJMES,	mluijmes@student.unimelb.edu.au				
969482	mluijmes@tudelft.nl				